



Shree
SIDDHI VINAYAK HOMES
Koohi Builders and Dev lopers

1RK FLATS

AT JUST


₹ 9 LAKH

ONLY



Location: Sarthak Singapore Township
Dewas Naka, Indore

8085126788, 8823872527

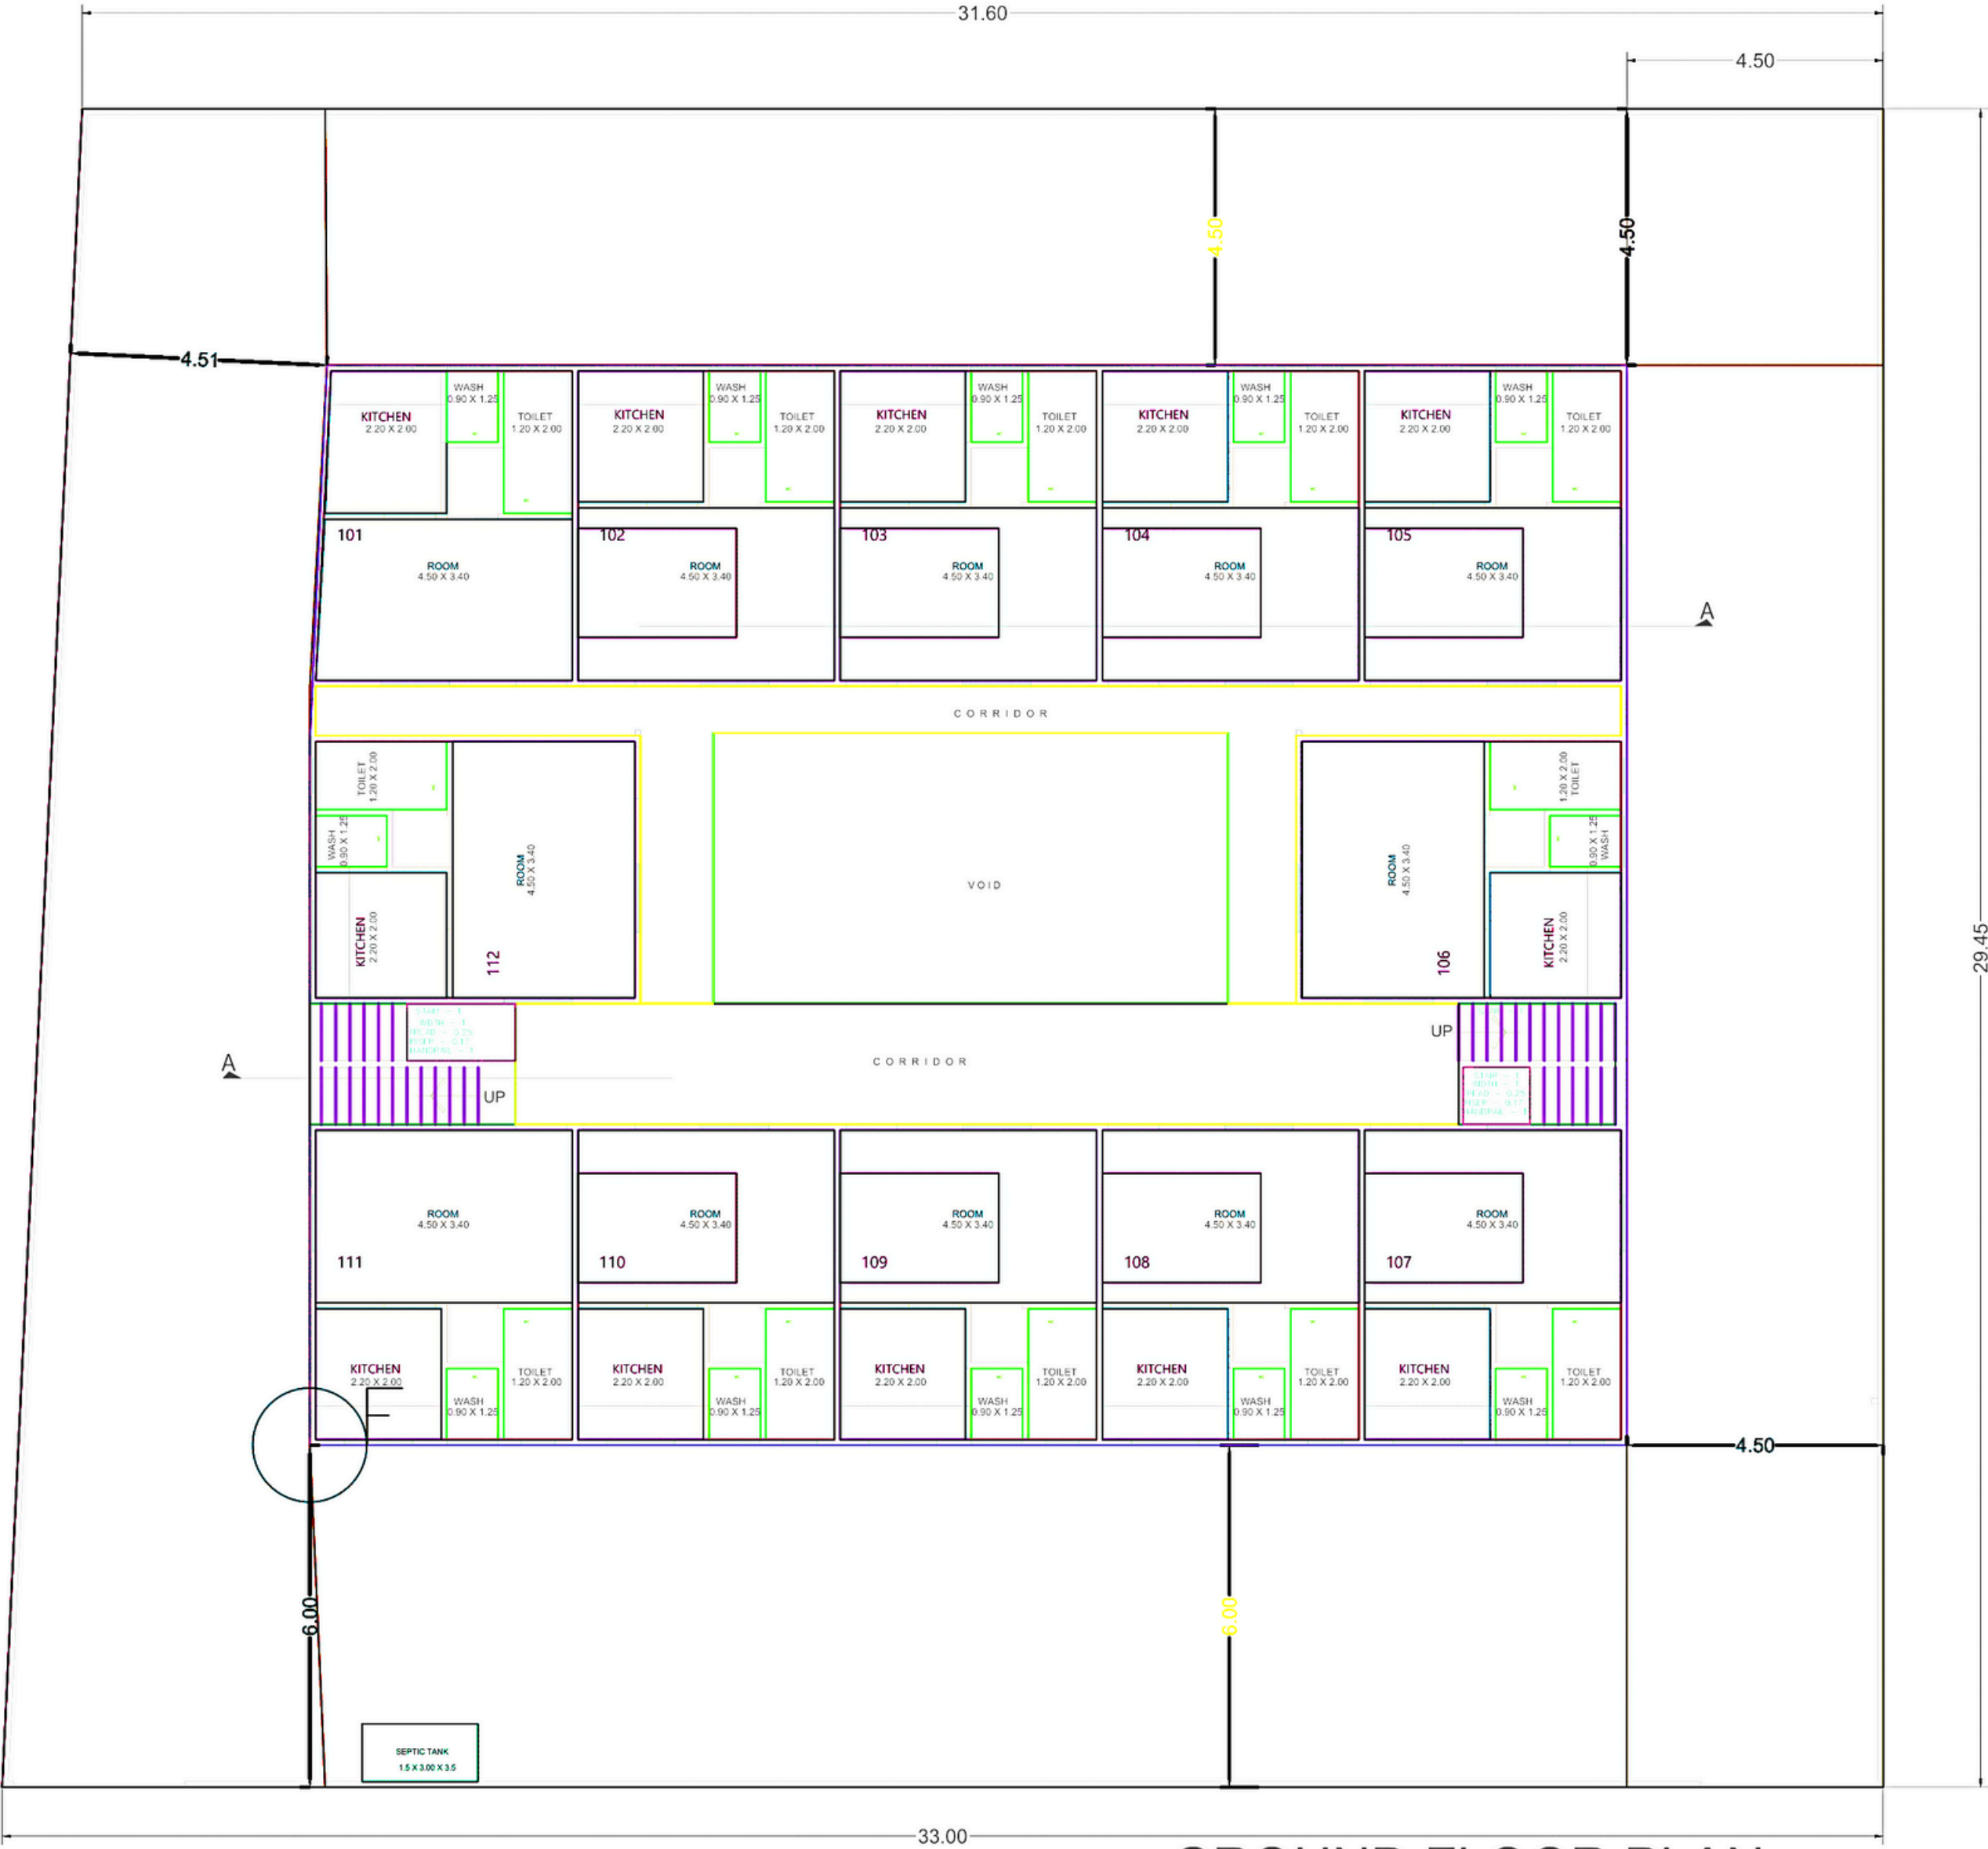


GROUND FLOOR PLAN



FIRST FLOOR PLAN



SECOND FLOOR PLAN

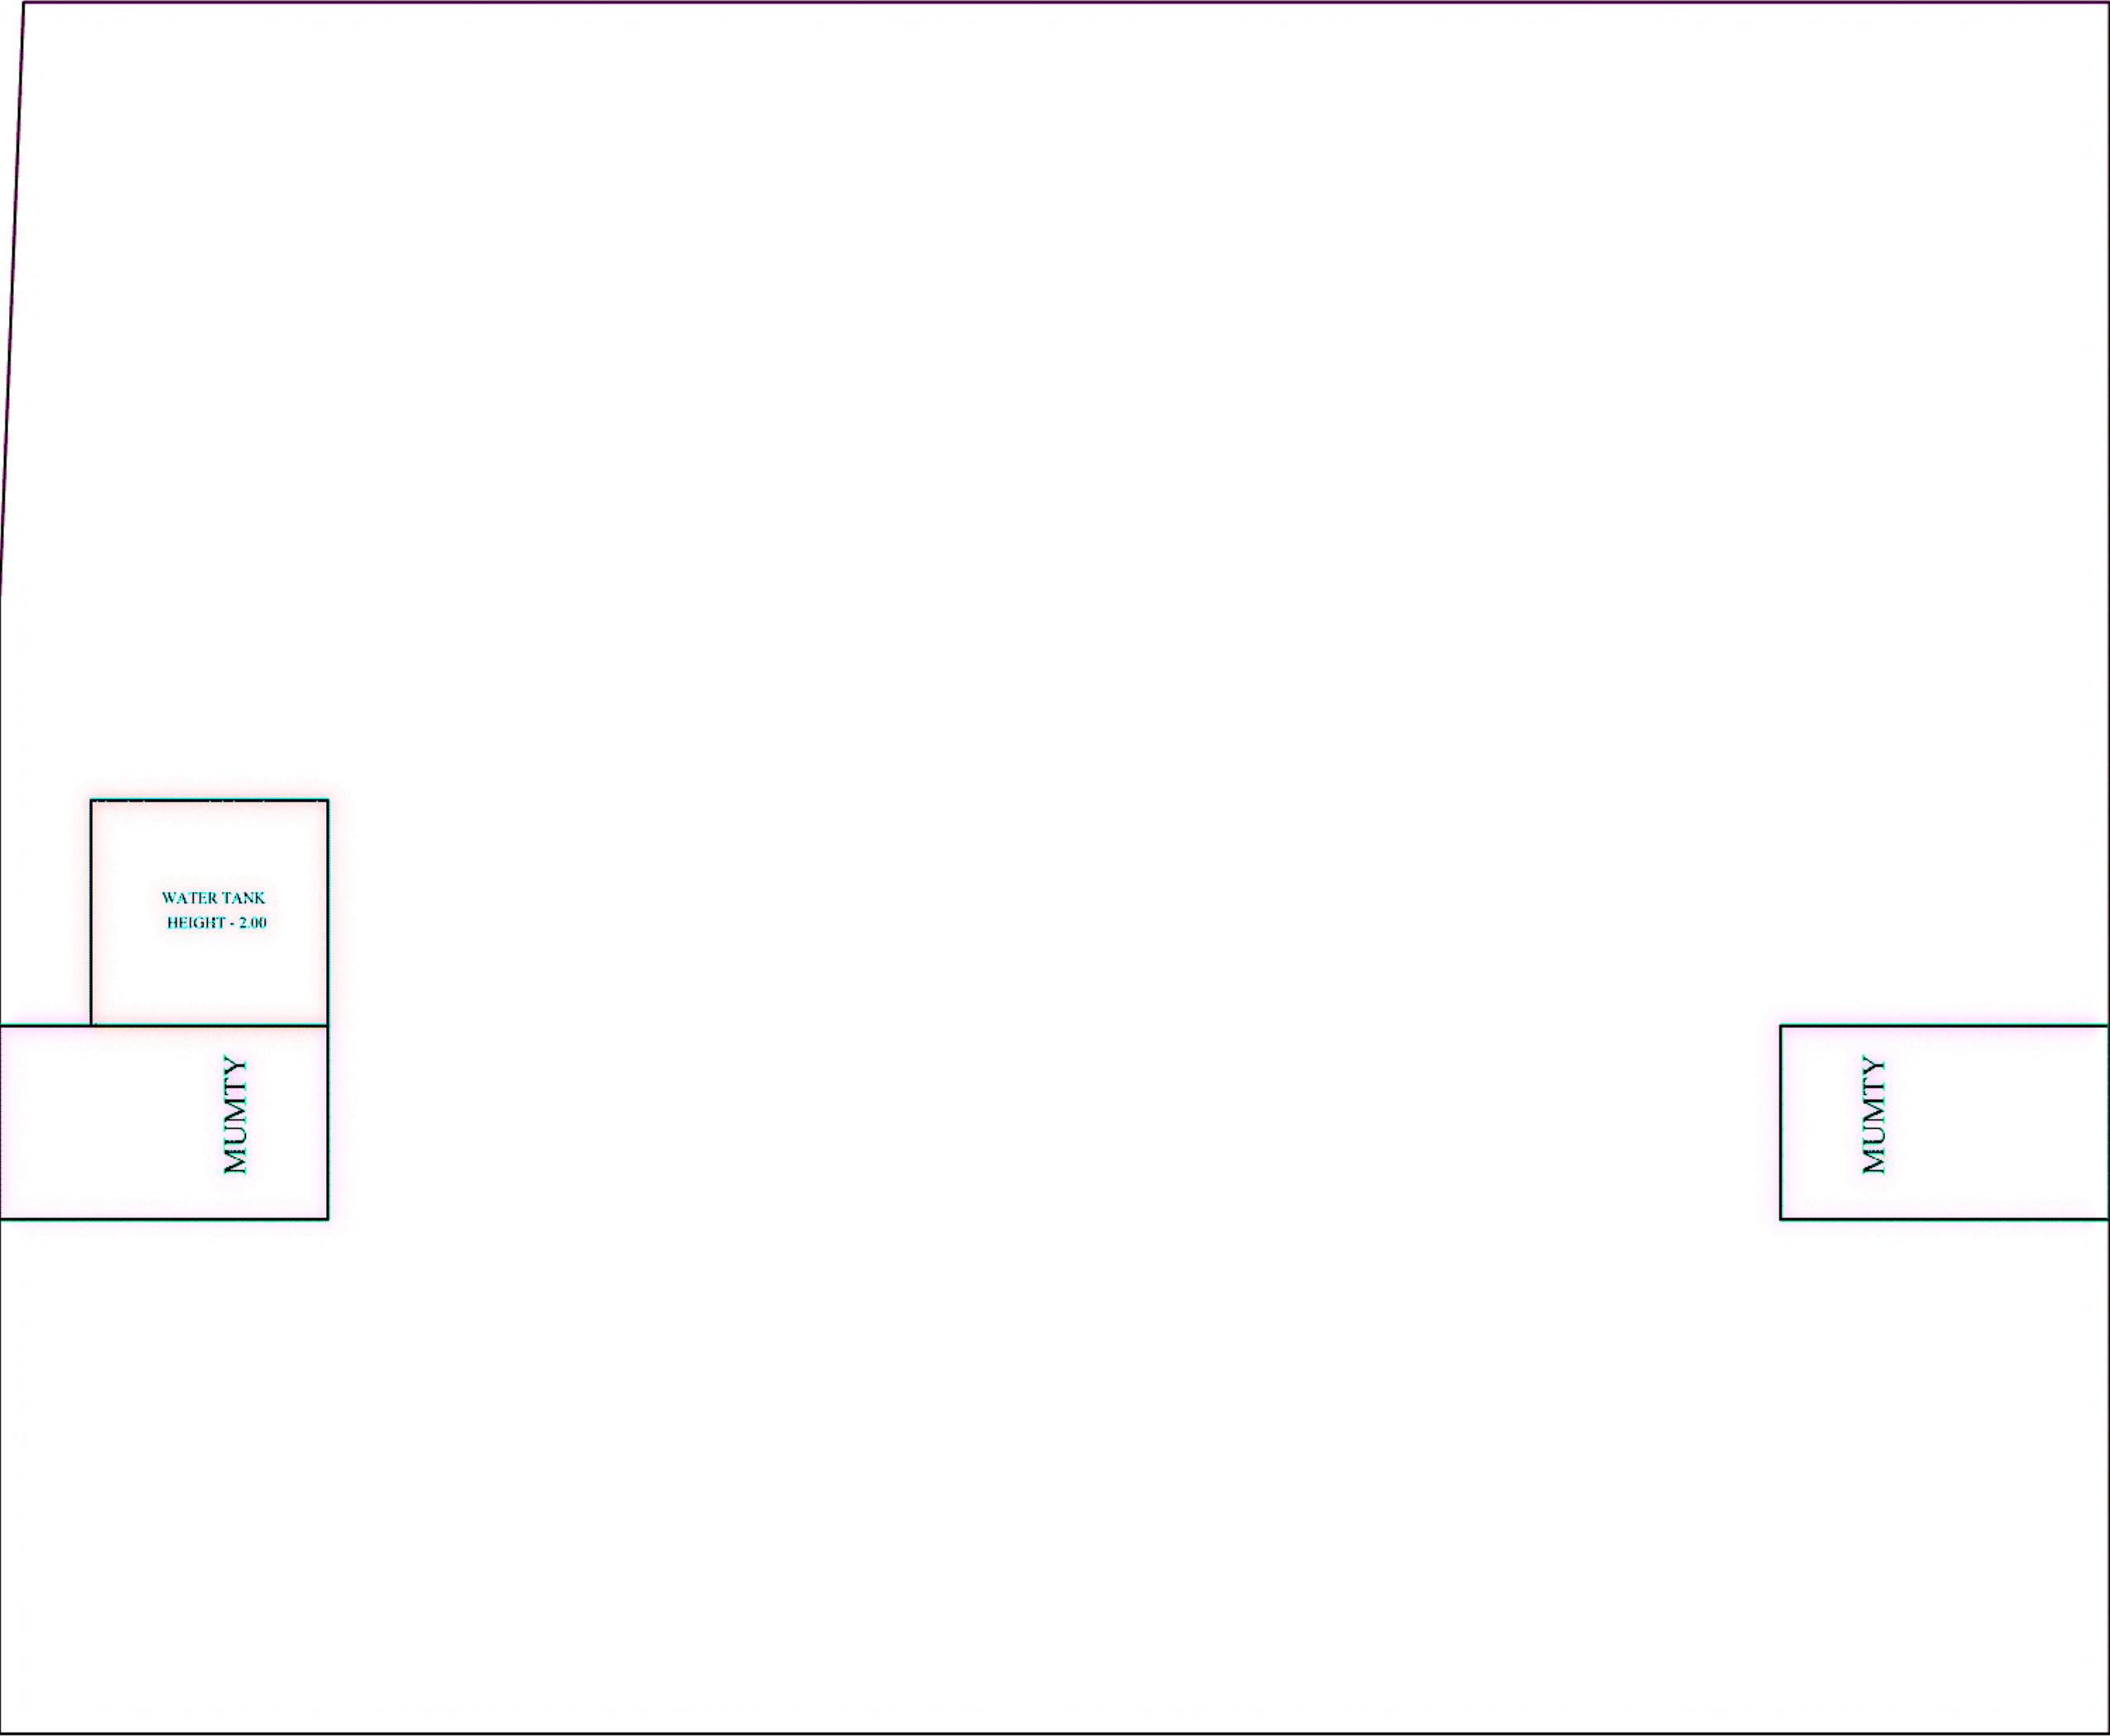

TERRACE FLOOR PLAN



ELEVATION

FRONT ELEVATION



RIGHT SIDE ELEVATION





SECTION

SECTION A-A



SECTION B-B

OTHER LAND

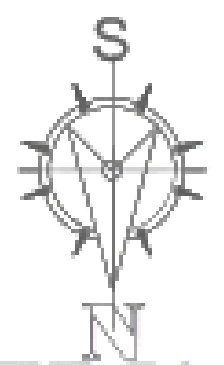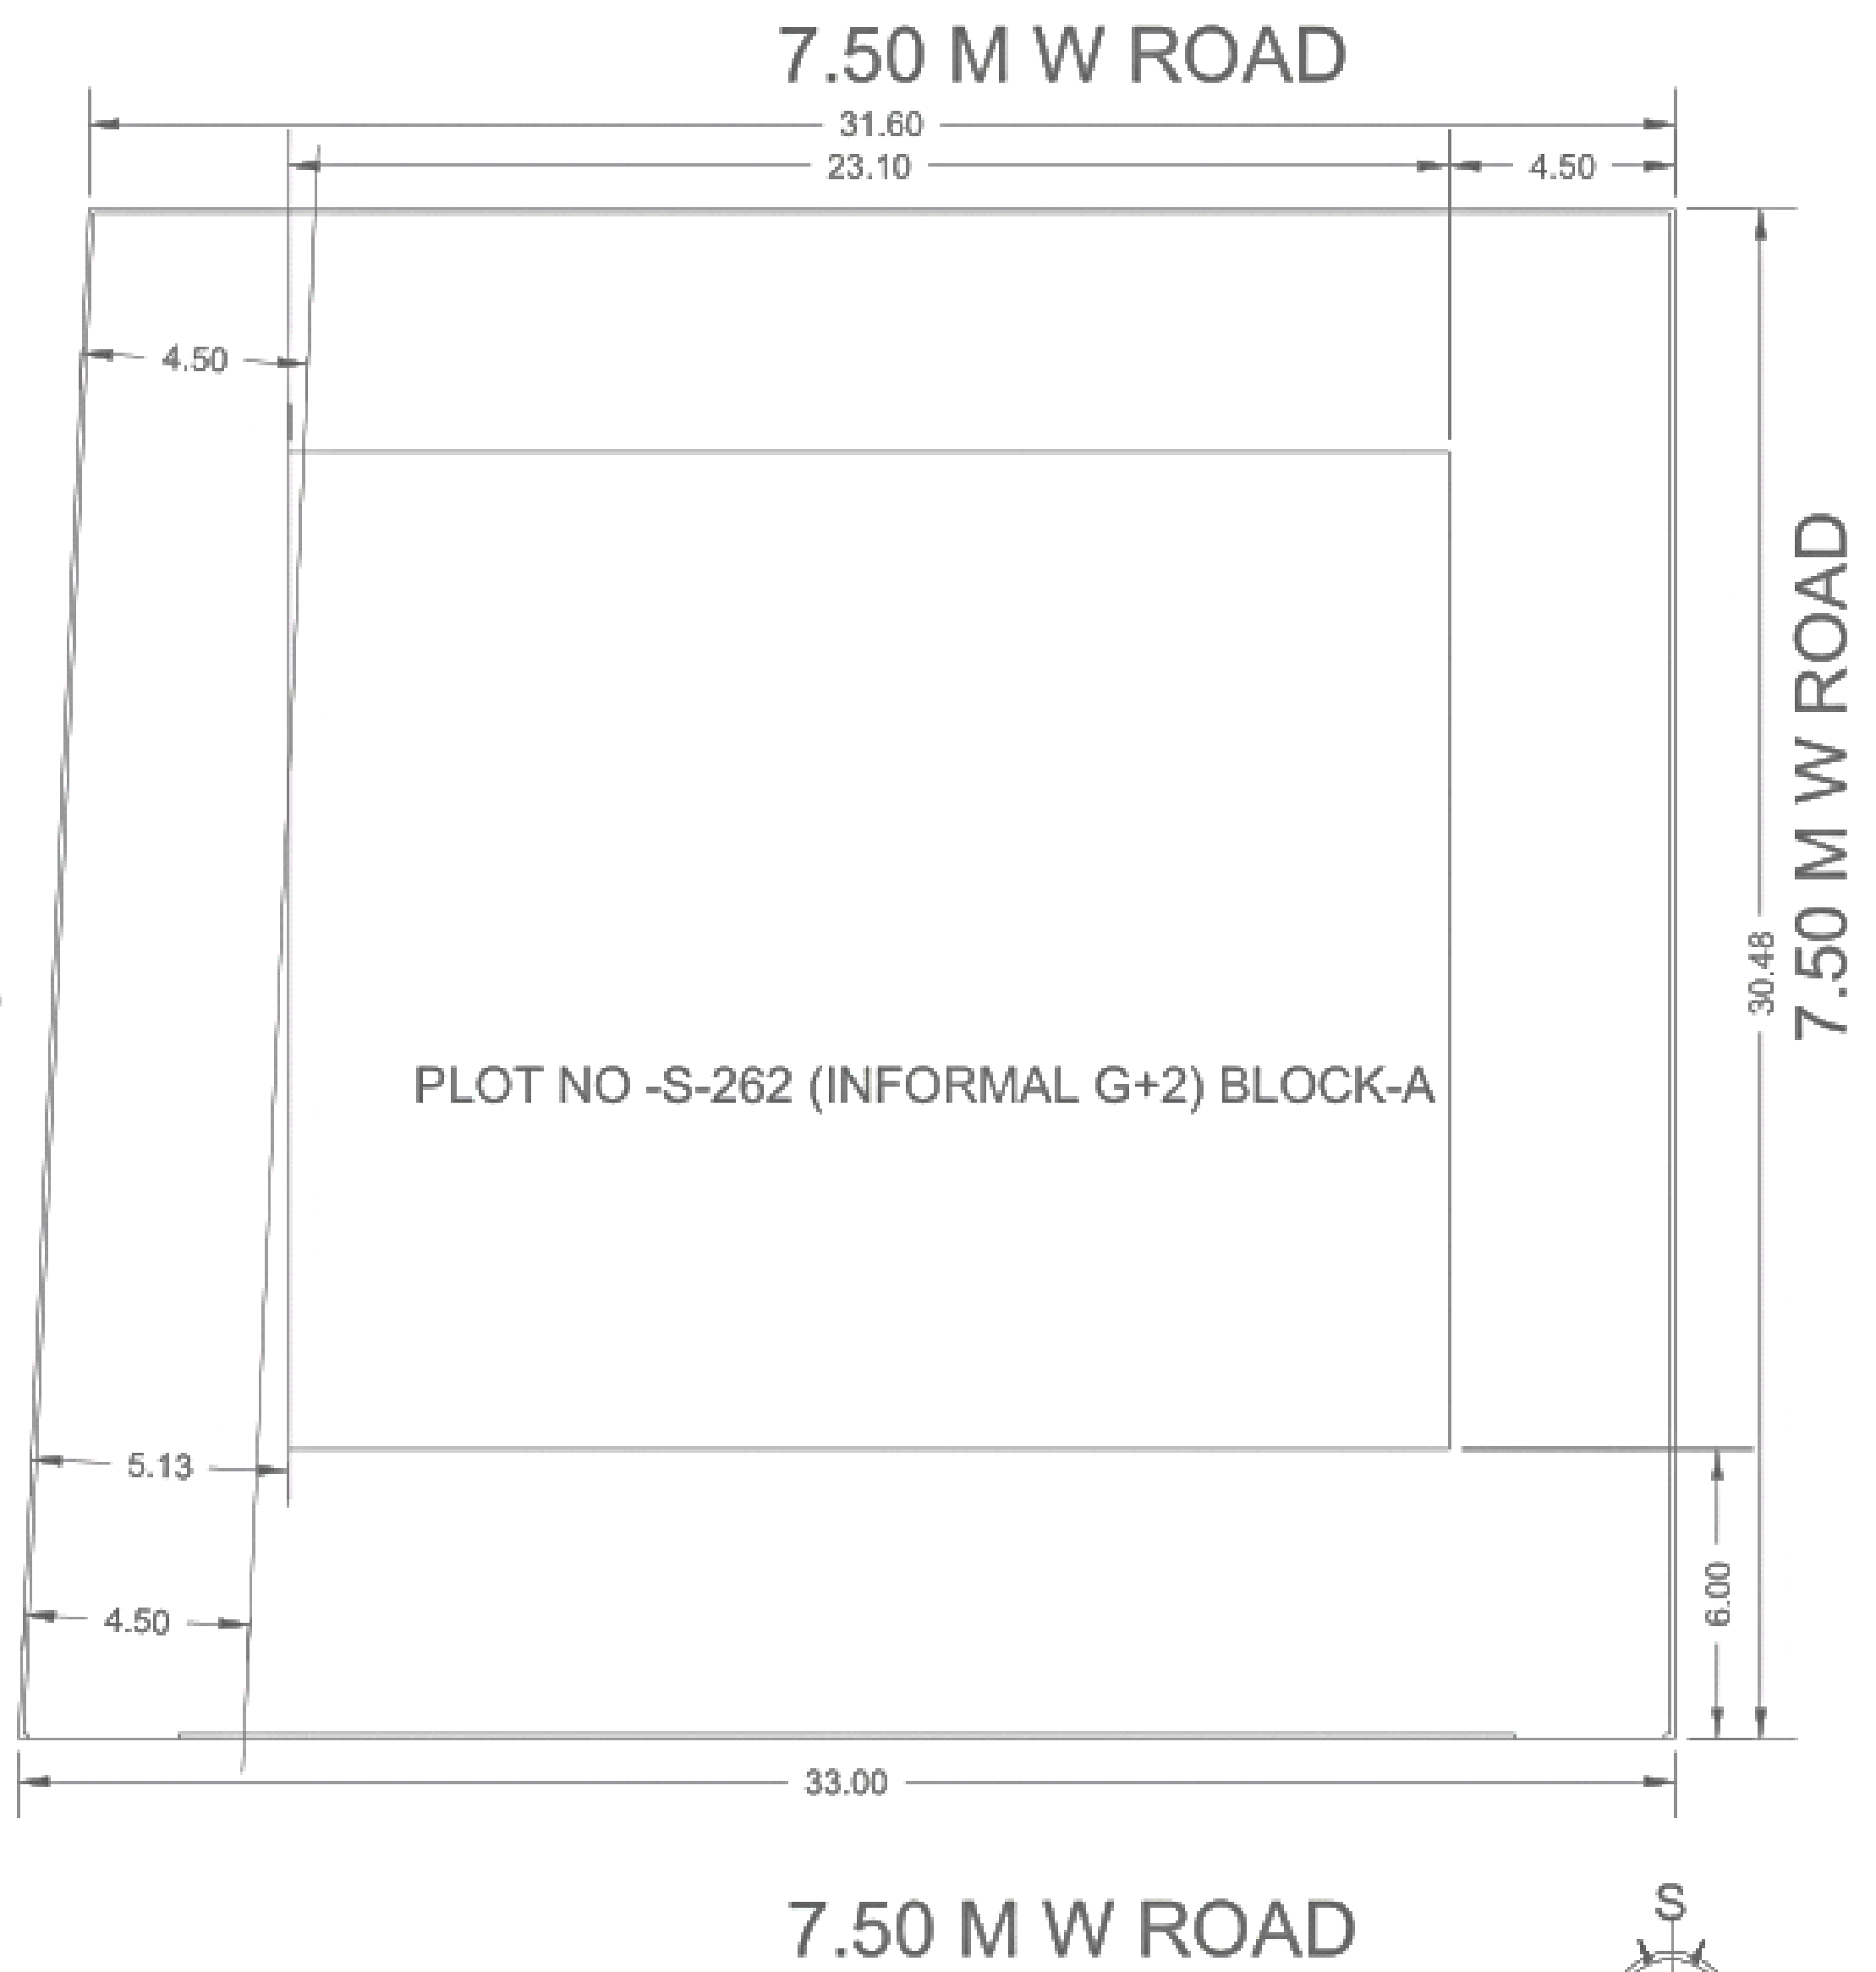

SITE PLAN
SCALE = 1:200

SITE PLAN