


SHASHWAT CORRIDOR

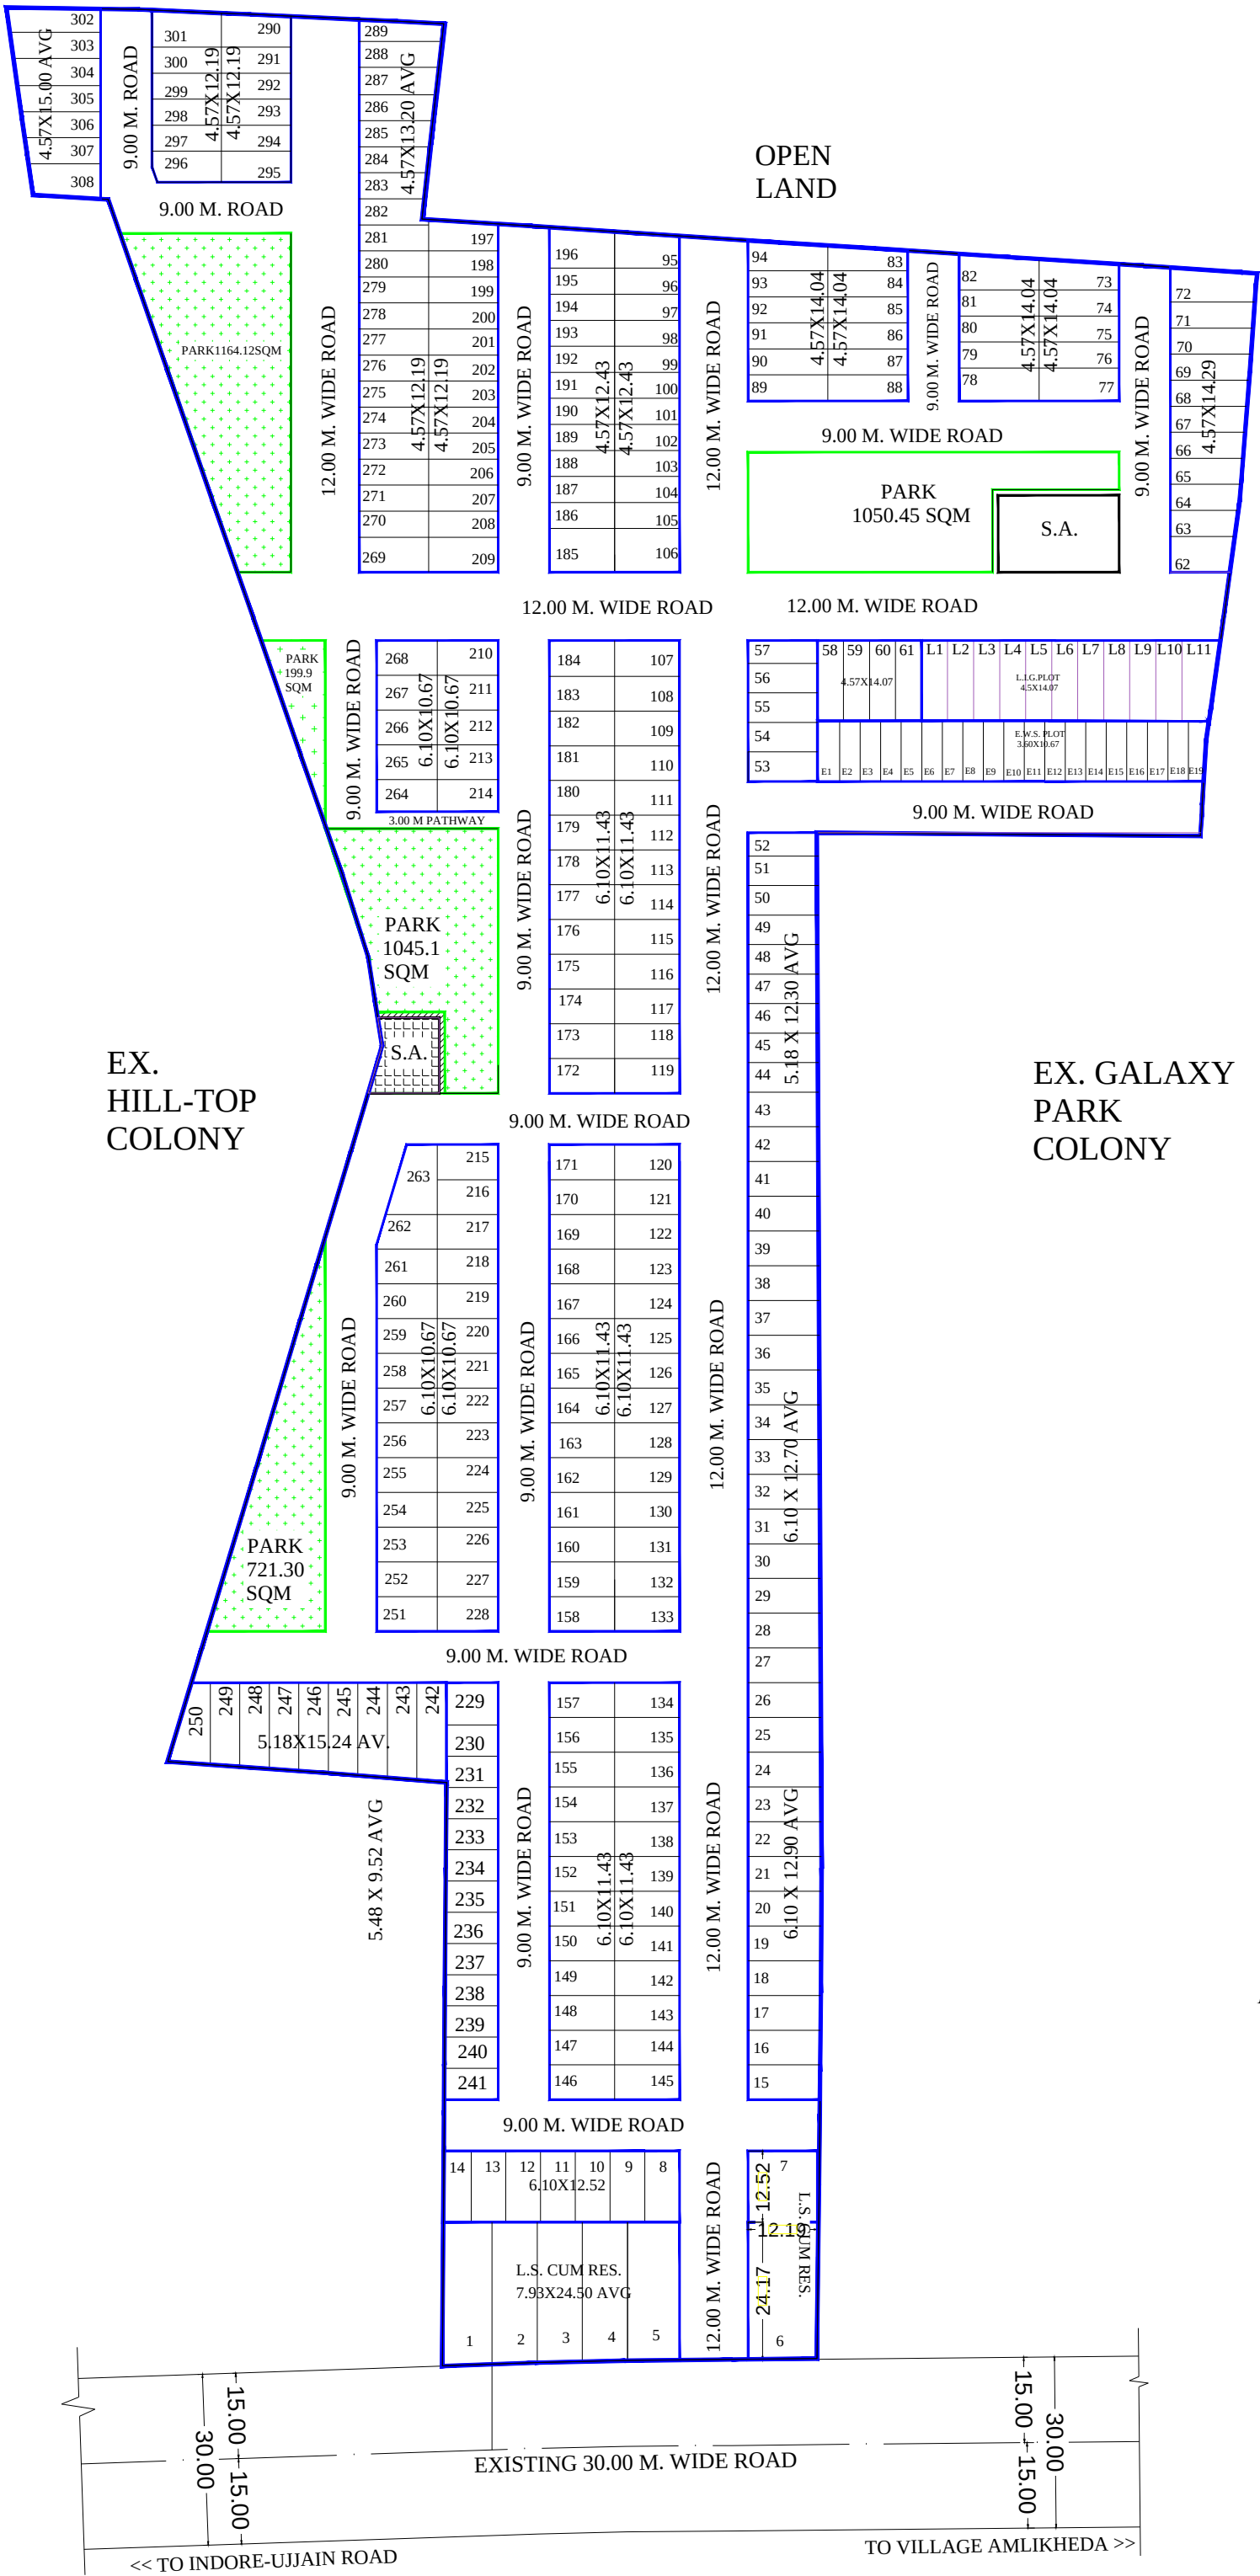

PROPOSED LAYOUT PLAN OF A RESIDENTIAL COLONY ON LAND KHASRA NO. 30/2/2, 30/2/3, 30/2/4, 33/1/2, 33/2, 33/3, 34/2/2, 35/2/1/1/1, 35/2/1/2, 30/2/1/2, 33/1/1/2, 34/1/2, 35/2/1/1/2, 37/1/2/1/2, 37/1/2/1/1 AT VILLAGE AMALIKHEDA TEHSIL SANWER DISTRICT INDORE.

LAND OWNERS :-


RIDDHI SIDDHI DEVELOPERS TARFE PARTNER
SHRI NITIN AGARWAL S/O SHRI GOPAL AGARWAL
SMT TRAPTI JAIN W/O SHRI HARSH JAIN

AREA STATEMENT			
TOTAL LAND AREA	4.317 HECT.	43038.89 sq.mt.	100.00 %
GENERAL PLOT AREA		19843.69 sq.mt.	46.10 %
SHOPS CUM RESIDENTIAL PLOT AREA		1473.45 sq.mt.	3.42 %
EWS PLOT AREA		725.68 sq.mt.	1.68 %
LIG PLOT AREA		725.62 sq.mt.	1.68 %
SERVICES AREA		432.00 sq.mt.	1.00 %
PARK AREA		4317.8 sq.mt.	10.00 %
ROAD AREA		15520.65 sq.mt.	36.06 %


CALCULATION FOR E.W.S. & L.I.G. PLOTS			
TOTAL PLOT AREA (G. PLOT + L.S. CUM RES. + E.W.S. + L.I.G.) (19843.69 + 1473.45+ 725.68+ 725.62) =			22768.44 sq.m.
E.W.S. PLOT AREA	22768.44 X 3 % =		683.05 sq.m.
L.I.G. PLOT AREA	22768.44 X 3 % =		683.05 sq.m.
PROVIDE E.W.S. PLOT AREA (E1 TO E19)			725.68 sq.m.
PROVIDE L.I.G. PLOT AREA (L1 TO L11)			725.62 sq.m.

STATEMENT OF LAND AREA		
NAME OF LAND OWNER	KHASRA NO.	TOTAL LAND AREA
RIDDHI SIDDHI DEVELOPERS TARFE PARTNER SHRI NITIN AGARWAL S/O SHRI GOPAL AGARWAL SMT TRAPTI JAIN W/O SHRI HARSH JAIN	30/2/2,	0.045 HECT.
	30/2/3,	0.140 HECT.
	30/2/4,	0.045 HECT.
	33/1/2,	0.307 HECT.
	33/2,	0.560 HECT.
	33/3,	0.560 HECT.
	34/2/2,	0.894 HECT.
	35/2/1/1/1,	0.162 HECT.
	35/2/1/2,	0.390 HECT.
	30/2/1/2,	0.014 HECT.
	33/1/1/2,	0.045 HECT.
	34/1/2,	0.045 HECT.
	35/2/1/1/2,	0.115 HECT.
	37/1/2/1/2,	0.025 HECT.
	37/1/2/1/1	0.970 HECT.
	TOTAL	4.317 HECT.

NOTE- SHOPS CUM RESIDENTIAL PLOT AREA (1 TO 7) =1473.45 sq.m.

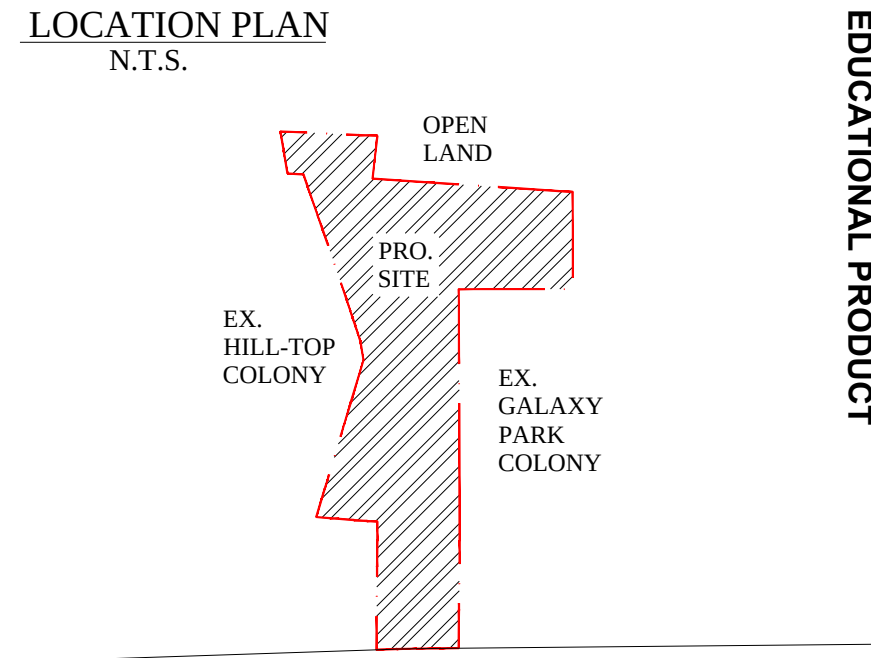

SCALE :- 1 : 1000		ENGINEERS SIGN.
OWNERS SIGN.		

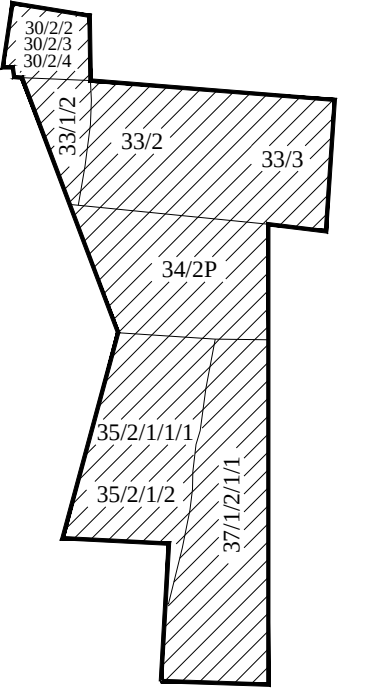

KHASRA PLAN
SCALE :- 1 : 4000