



INDEX


SQ.MTRS	SQ.FTS
4.57X12.20	15X40=600
6.10X10.36	15X47=700
5.98X12.20	20X40=800
5.06X14.26	16.5X46.79=772
5.03X15.24	16.50X50=825
6.10X14.73	20X48=960
6.10X15.90	20X53=1060
6.10X15.24	20X50=1000
7.62X15.24	25X50=1250
9.14X15.24	30X50=1500
4.57X13.71	15X45=675
6.10X20.1	20X60=1200
6.10X15.24	20X45=900
PARK	

PROPOSED 100 FT. BAJRANG PALIYA ROAD (UJJAIN TO MANGLIYA)
EX. 12.0 M WIDE ROAD (PRO. 30.0 M ROAD)

26	25	24	23	22	21	20	19	18	17	16	15	14	13	12	11	10	9	8	7	6	5	4	3	2	1		
PLOT SIZE-20X40=800 sq.ft. AVG																											
9.00 M WIDE ROAD																											
54	53	52	51	50	49	48	47	46	45	44	43	42	41	40	39	38	37	36	35	34	33	32	31	30	29	28	27
PLOT SIZE-20X50=1000 sq.ft. AVG																											

78	77	76	75	74	73	72	71	70	69	68	67	66	65	64	63	62	61	60	59	58	57	56	55
PLOT SIZE-20X50=1000 sq.ft.																							
79	80	81	82	83	84	85	86	87	88	89	90	91	92	93	94	95	96	97	98	99	100	101	102
PLOT SIZE-20X50=1000 sq.ft.																							

Golden Galaxy
RERA No.: P-DPL-17-1141

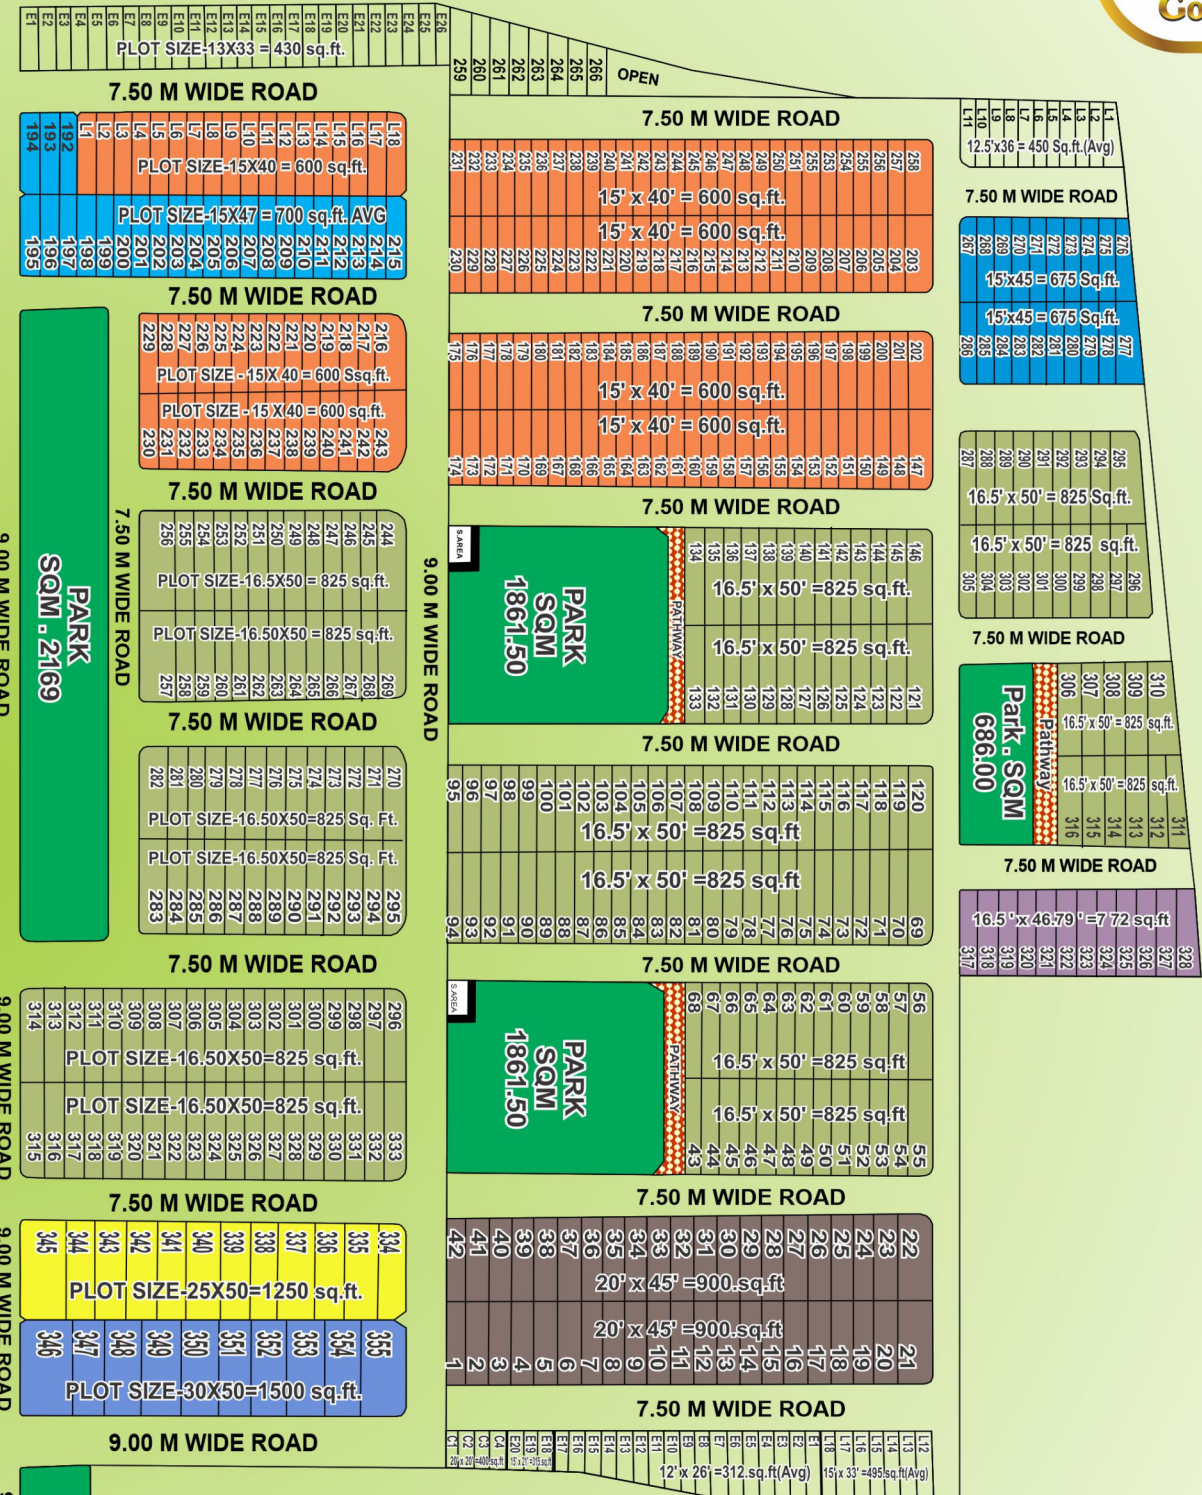

Golden Galaxy - 01
RERA No.: P-0TH-19-2231

